



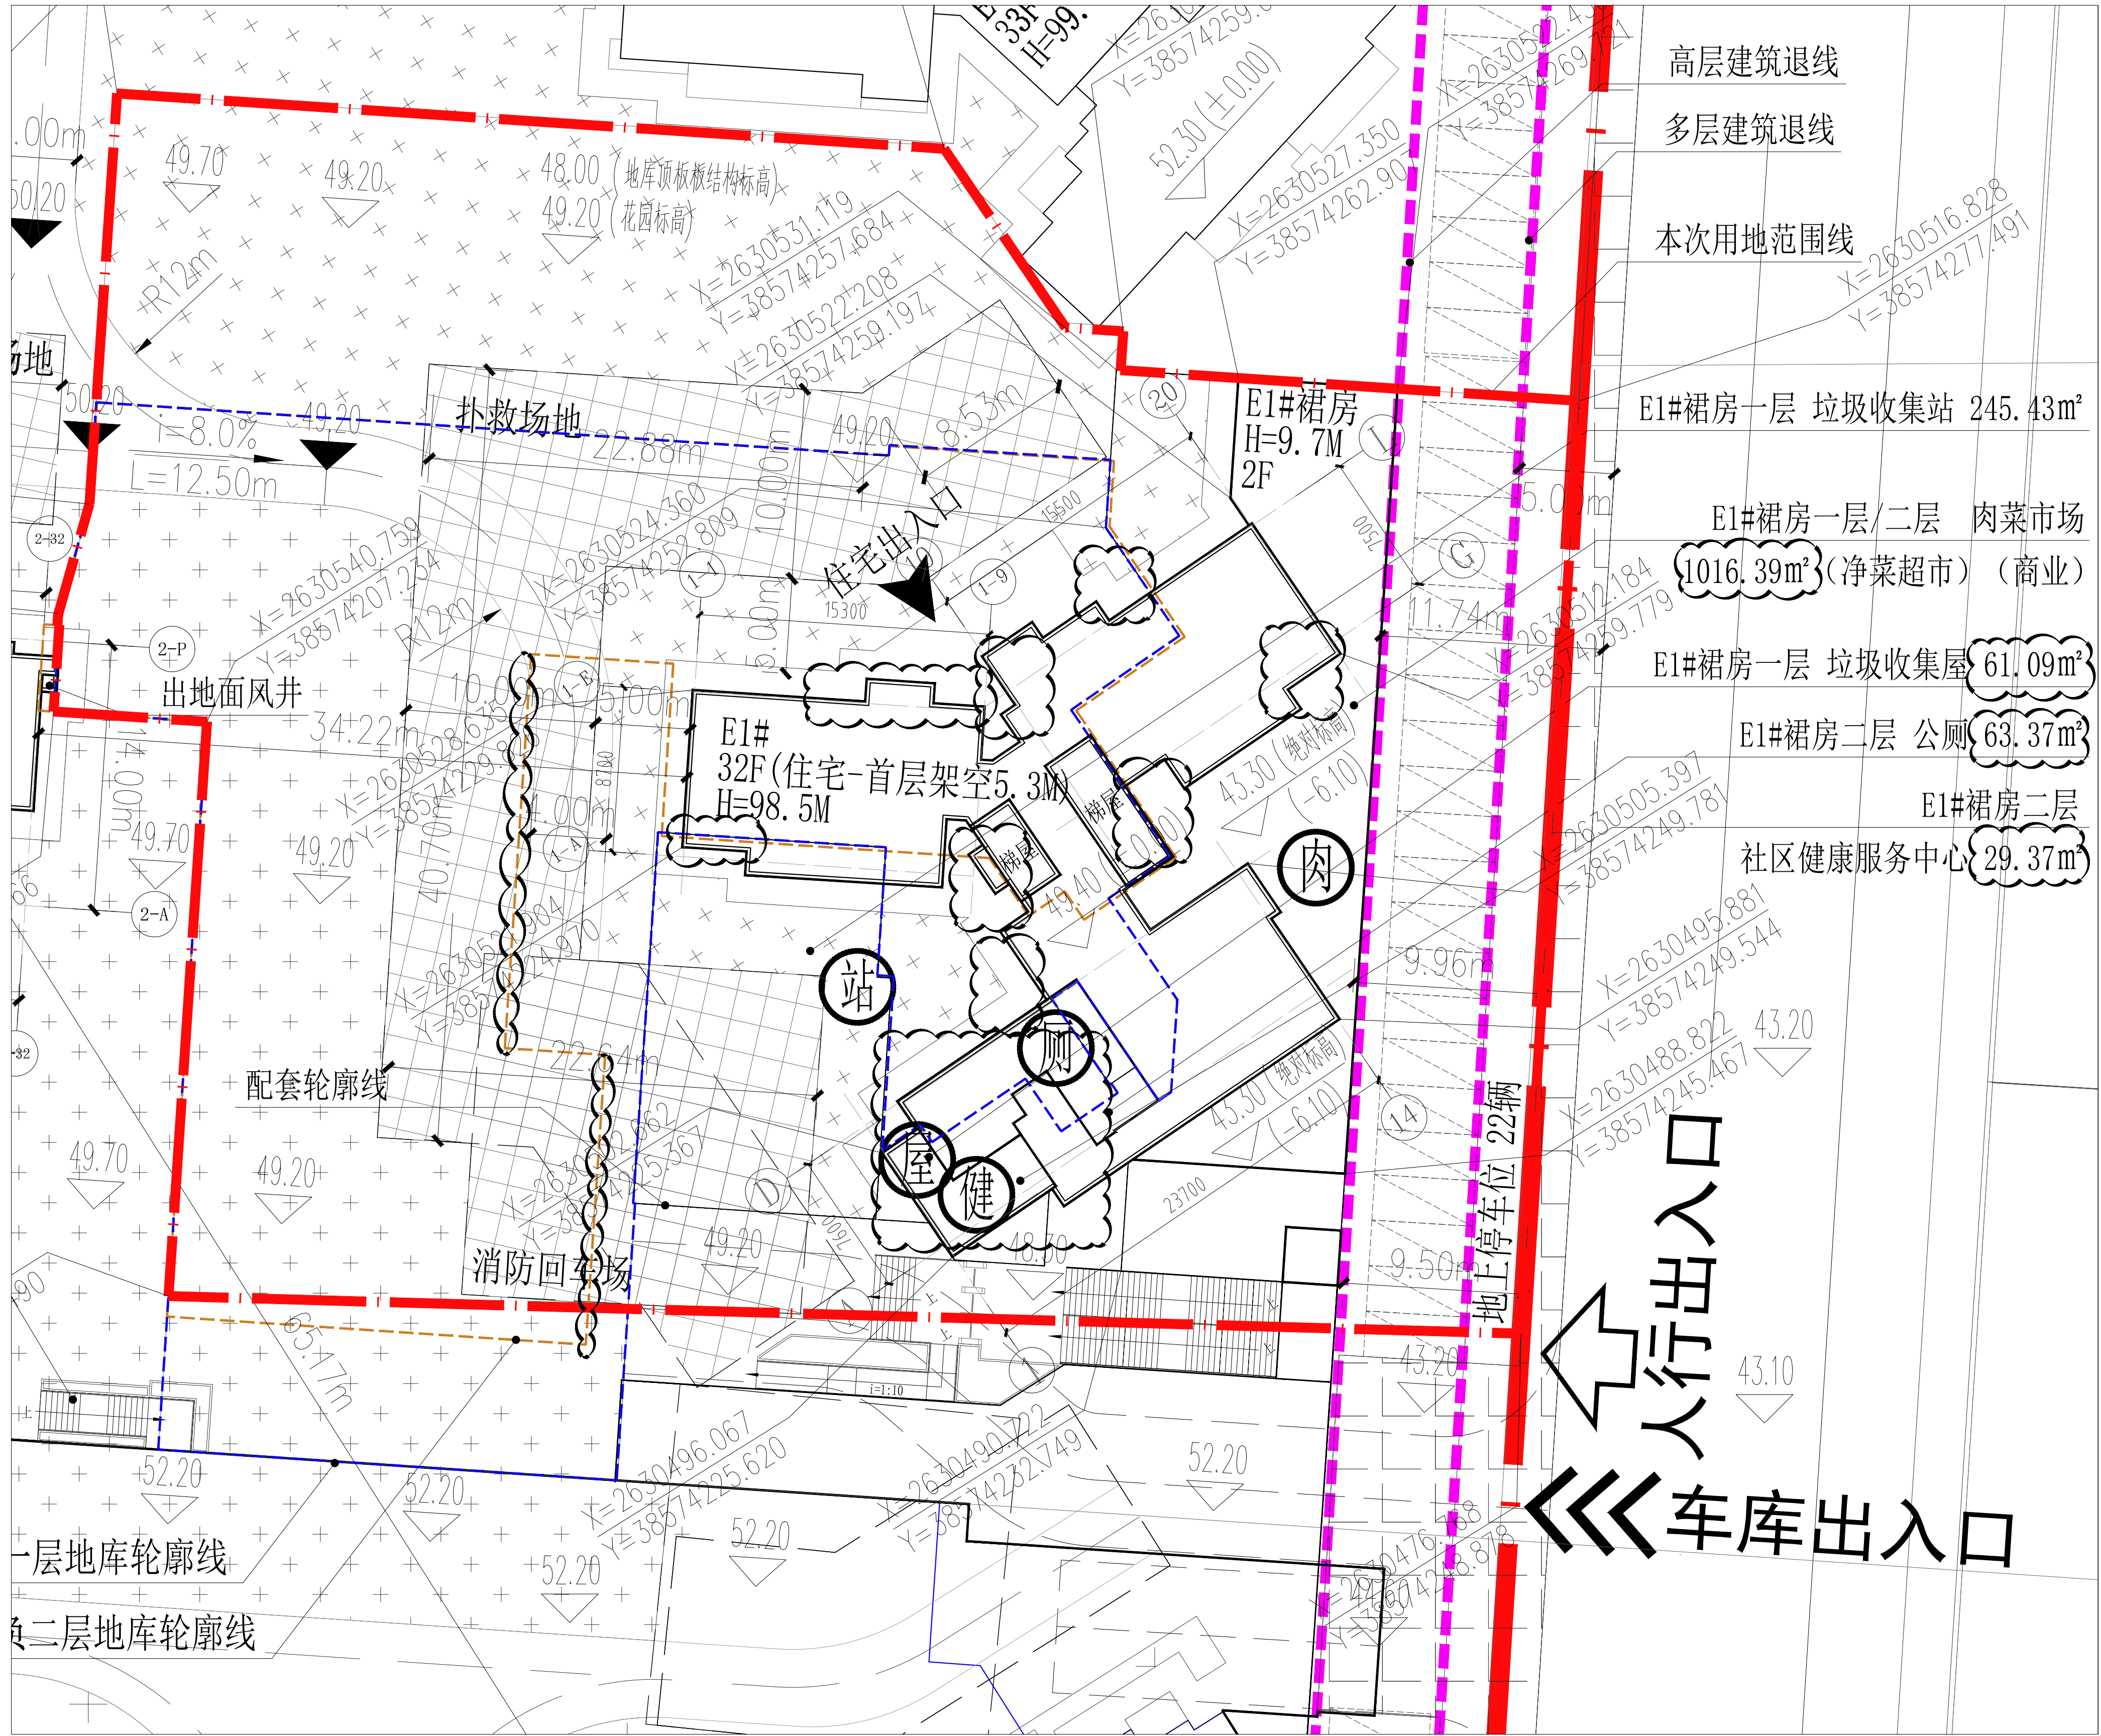

E1总平面图 1:200

修改前

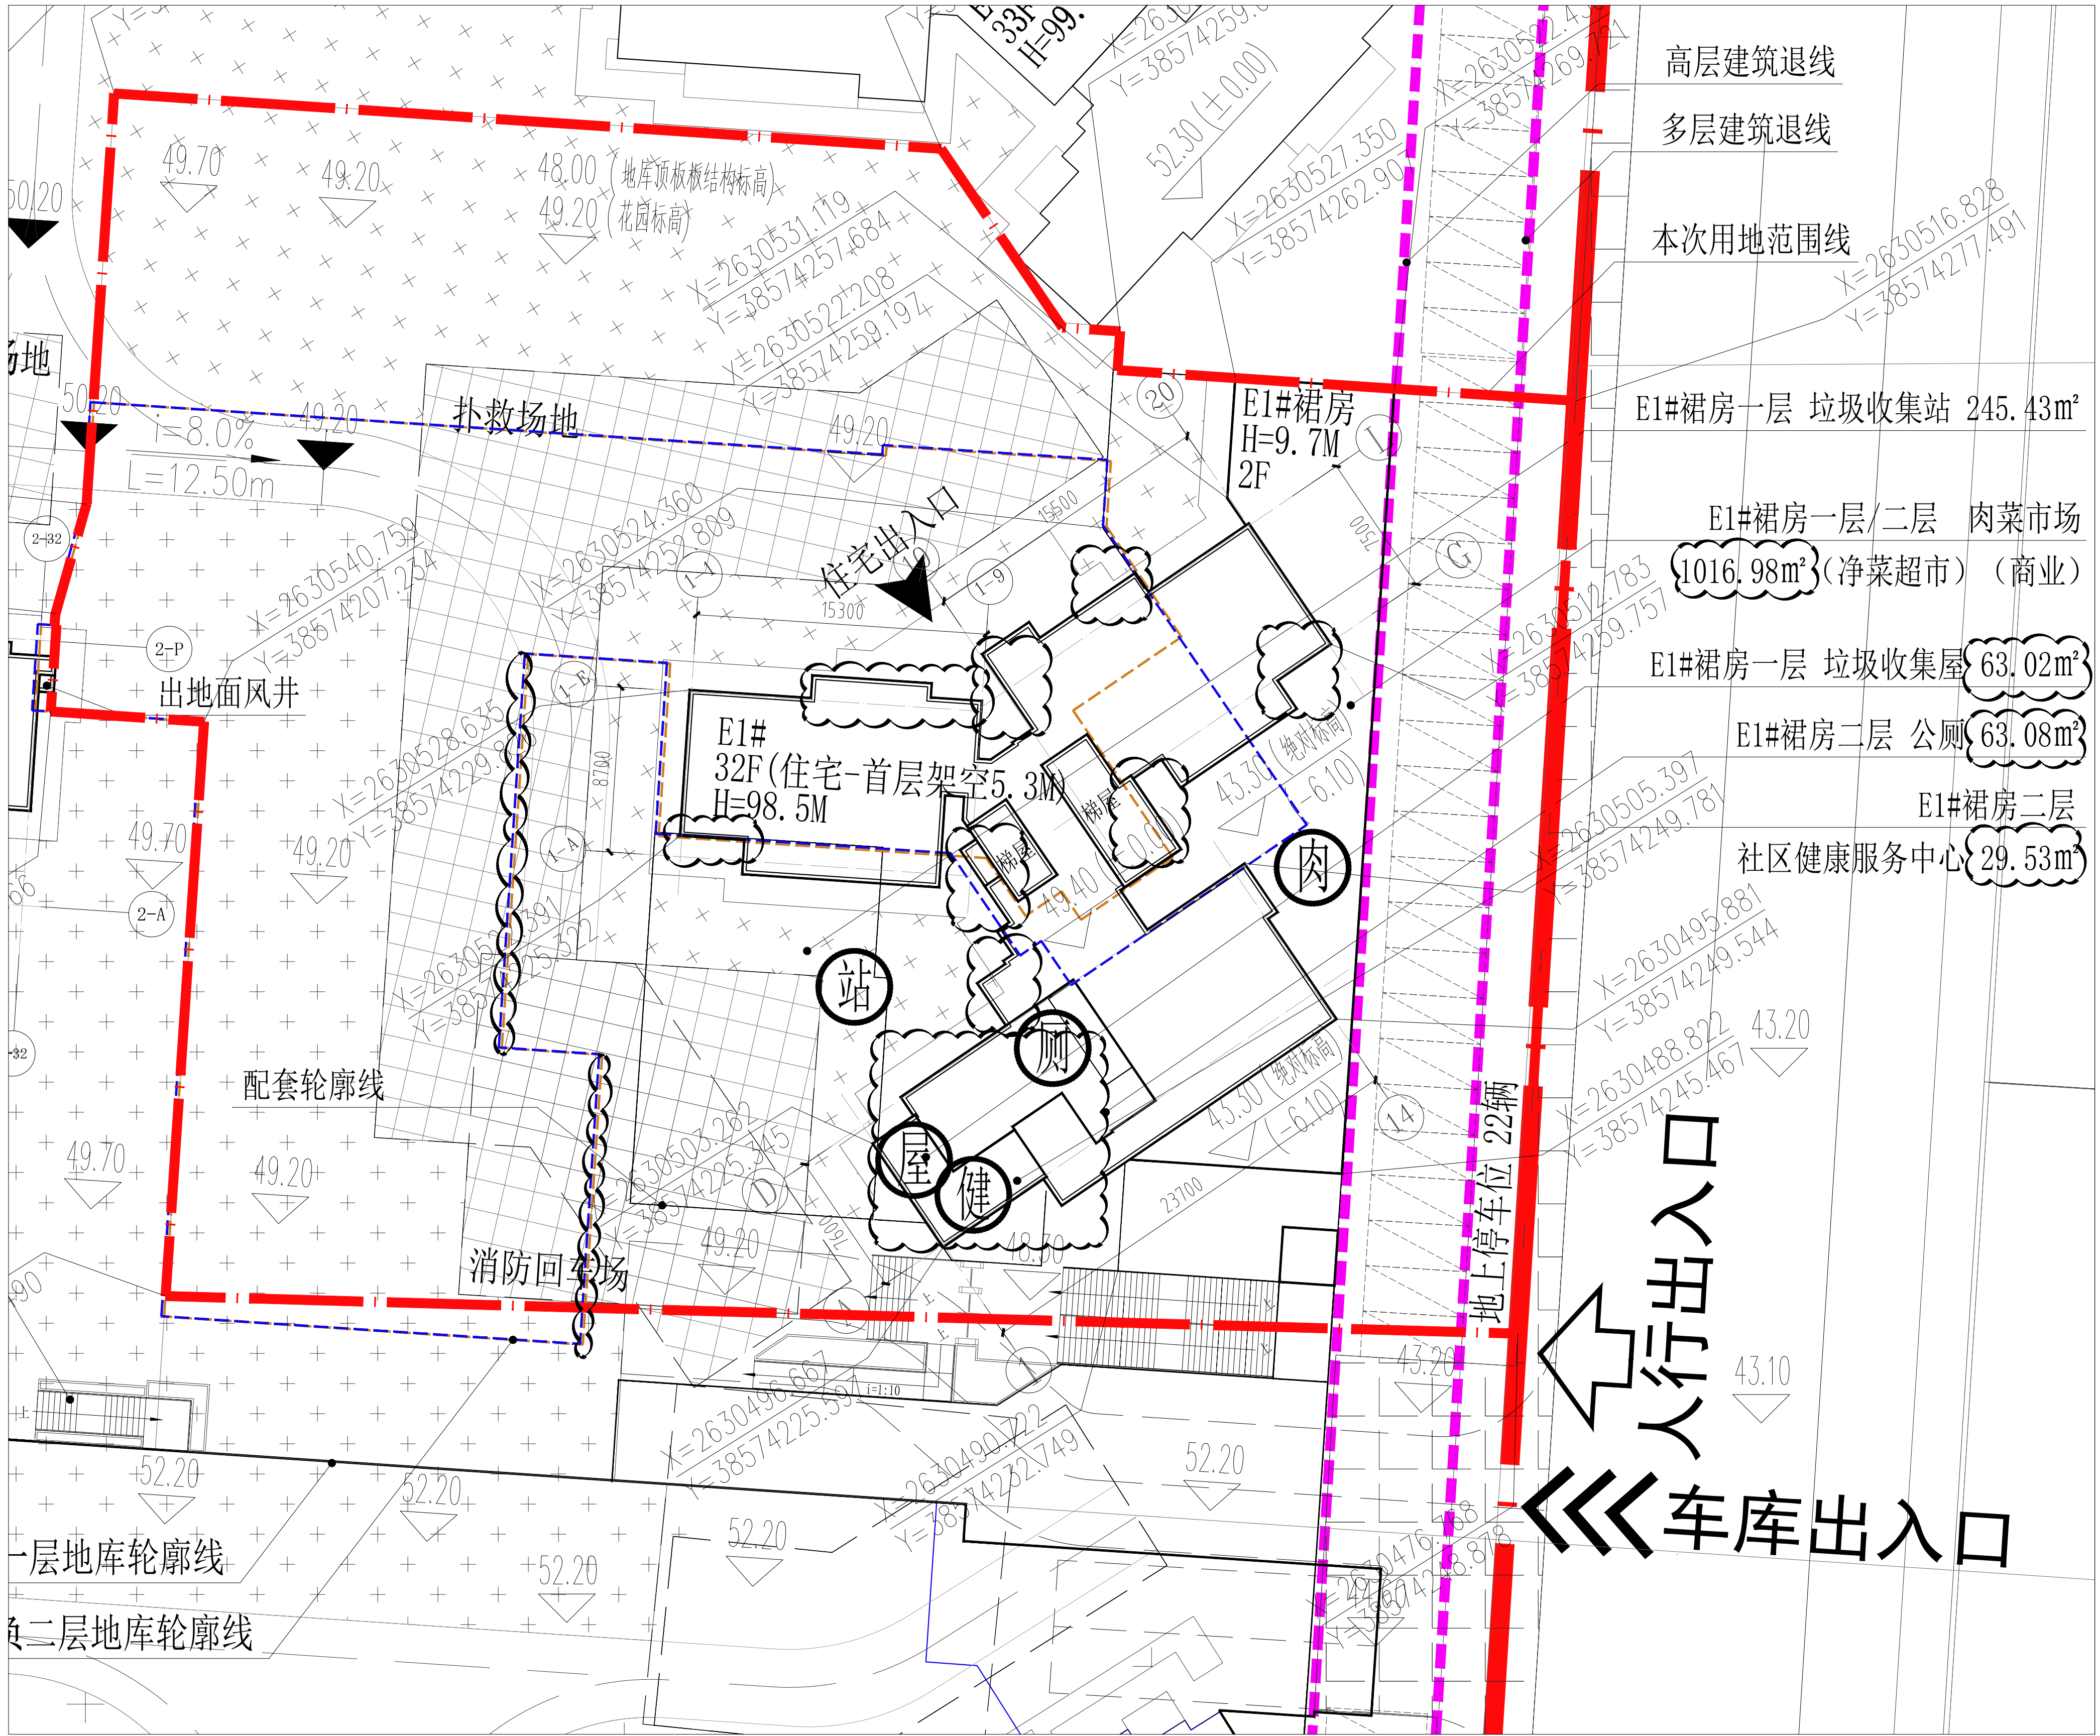

E1总平面图 1:200

修改后