


河源市城区二〇二〇年第二十二批次城镇建设用地红线图

2610.650-38565.950

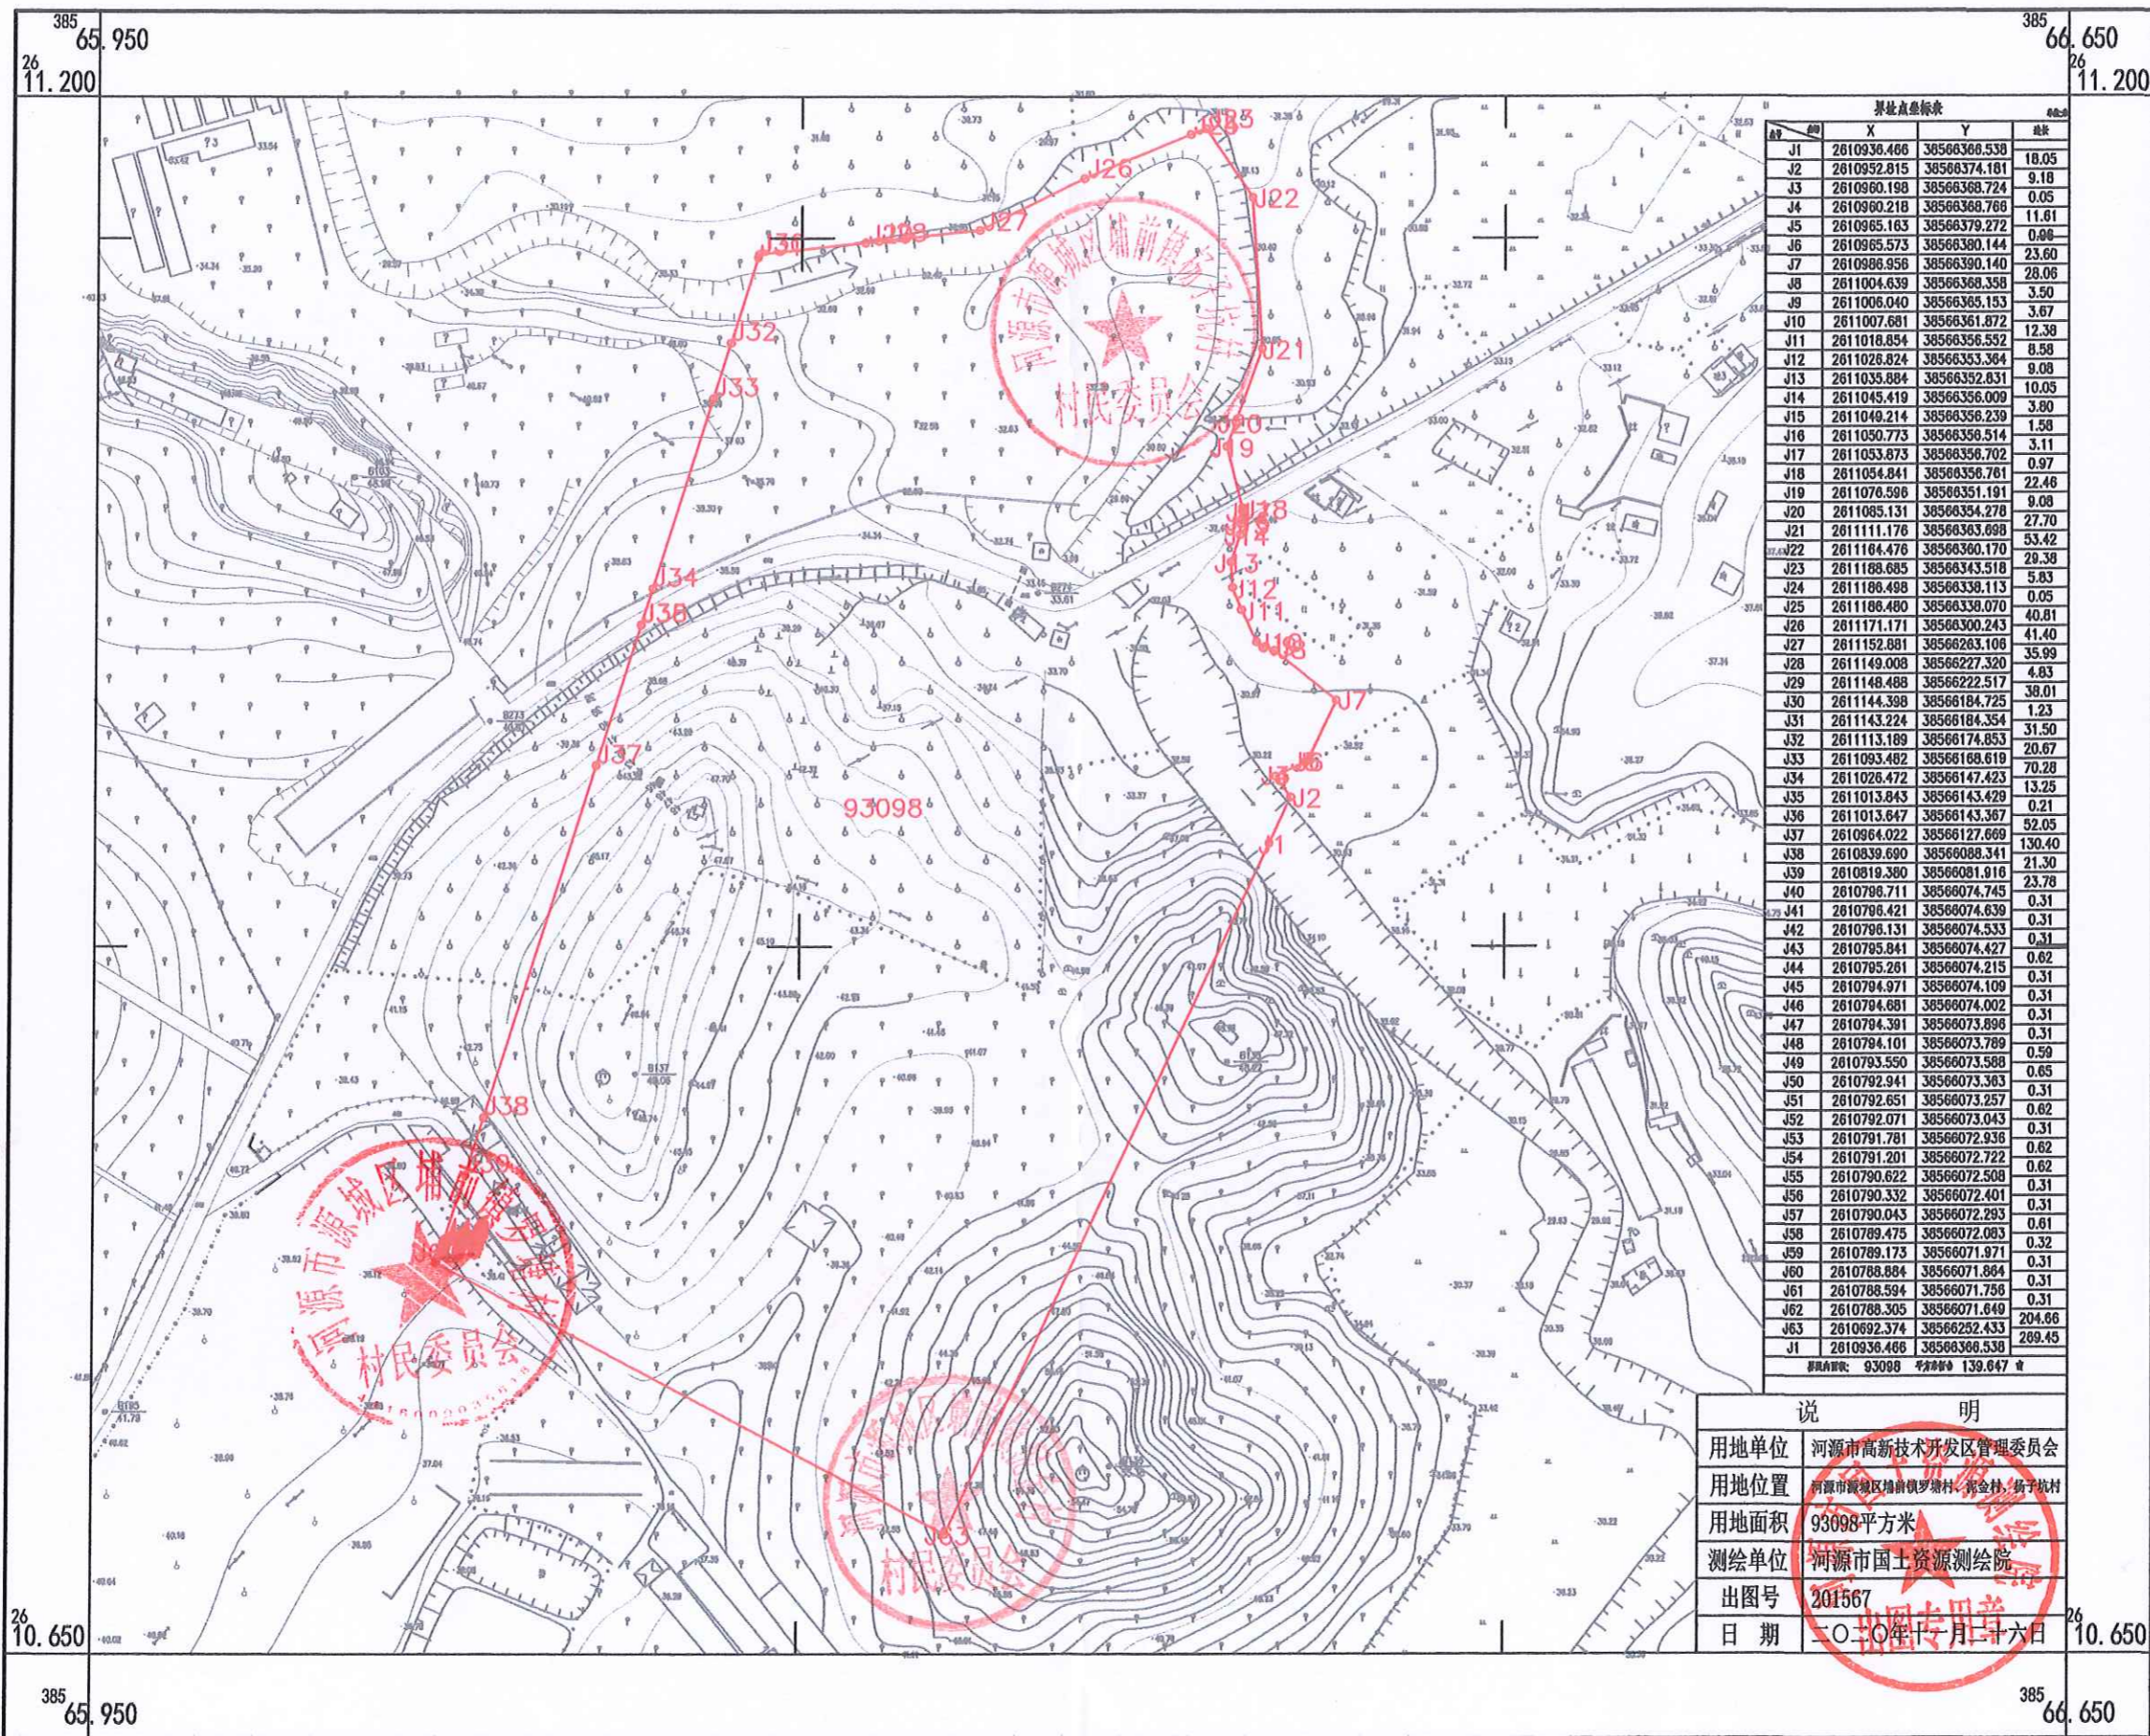

界址点坐标表			
点号	X	Y	备注
J1	2610936.466	38566366.538	18.05
J2	2610952.815	38566374.181	9.18
J3	2610960.198	38566368.724	0.05
J4	2610960.218	38566368.766	11.81
J5	2610965.163	38566379.272	0.86
J6	2610965.573	38566390.144	23.60
J7	2610986.956	38566390.140	28.06
J8	2611004.639	38566368.358	3.50
J9	2611006.040	38566365.193	3.67
J10	2611007.681	38566361.872	12.38
J11	2611018.854	38566356.592	8.58
J12	2611026.824	38566353.364	9.08
J13	2611035.884	38566352.831	10.05
J14	2611045.419	38566356.009	3.80
J15	2611049.214	38566356.239	1.58
J16	2611050.773	38566356.514	3.11
J17	2611053.873	38566356.702	0.97
J18	2611054.841	38566356.781	22.46
J19	2611076.586	38566351.191	9.08
J20	2611085.131	38566354.278	27.70
J21	2611111.176	38566363.688	53.42
J22	2611164.476	38566360.170	29.39
J23	2611188.685	38566343.518	5.83
J24	2611188.498	38566338.113	0.05
J25	2611186.480	38566338.070	40.81
J26	2611171.171	38566300.243	41.40
J27	2611152.881	38566263.106	35.99
J28	2611149.008	38566227.320	4.83
J29	2611148.488	38566222.517	38.01
J30	2611144.398	38566184.725	1.23
J31	2611143.224	38566184.354	31.50
J32	2611113.189	38566174.853	20.67
J33	2611093.482	38566168.619	70.28
J34	2611026.472	38566147.423	13.25
J35	2611013.843	38566143.429	0.21
J36	2611013.647	38566143.367	52.05
J37	2610964.022	38566127.669	130.40
J38	2610939.690	38566088.341	21.30
J39	2610919.380	38566081.916	23.78
J40	2610798.711	38566074.745	0.31
J41	2610798.421	38566074.639	0.31
J42	2610798.131	38566074.533	0.31
J43	2610795.841	38566074.427	0.62
J44	2610795.281	38566074.215	0.31
J45	2610794.971	38566074.109	0.31
J46	2610794.681	38566074.002	0.31
J47	2610794.391	38566073.896	0.31
J48	2610794.101	38566073.789	0.59
J49	2610793.550	38566073.588	0.65
J50	2610792.941	38566073.383	0.31
J51	2610792.651	38566073.257	0.82
J52	2610792.071	38566073.043	0.31
J53	2610791.781	38566072.936	0.62
J54	2610791.201	38566072.722	0.62
J55	2610790.622	38566072.508	0.31
J56	2610790.332	38566072.401	0.31
J57	2610790.043	38566072.293	0.61
J58	2610789.475	38566072.083	0.32
J59	2610789.173	38566071.971	0.31
J60	2610788.884	38566071.864	0.31
J61	2610788.594	38566071.758	0.31
J62	2610788.305	38566071.649	204.66
J63	2610692.374	38566252.433	269.45
J1	2610936.466	38566366.538	

说 明	
用地单位	河源市高新技术开发区管理委员会
用地位置	河源市城区埔前镇罗塘村、新金村、狮子坑村
用地面积	93098平方米
测绘单位	河源市国土资源测绘院
出图号	201567
日期	二〇二〇年十月二十六日

2000国家大地坐标系。
1985国家高程基准，等高距为0.5米。
2017年版图式。